
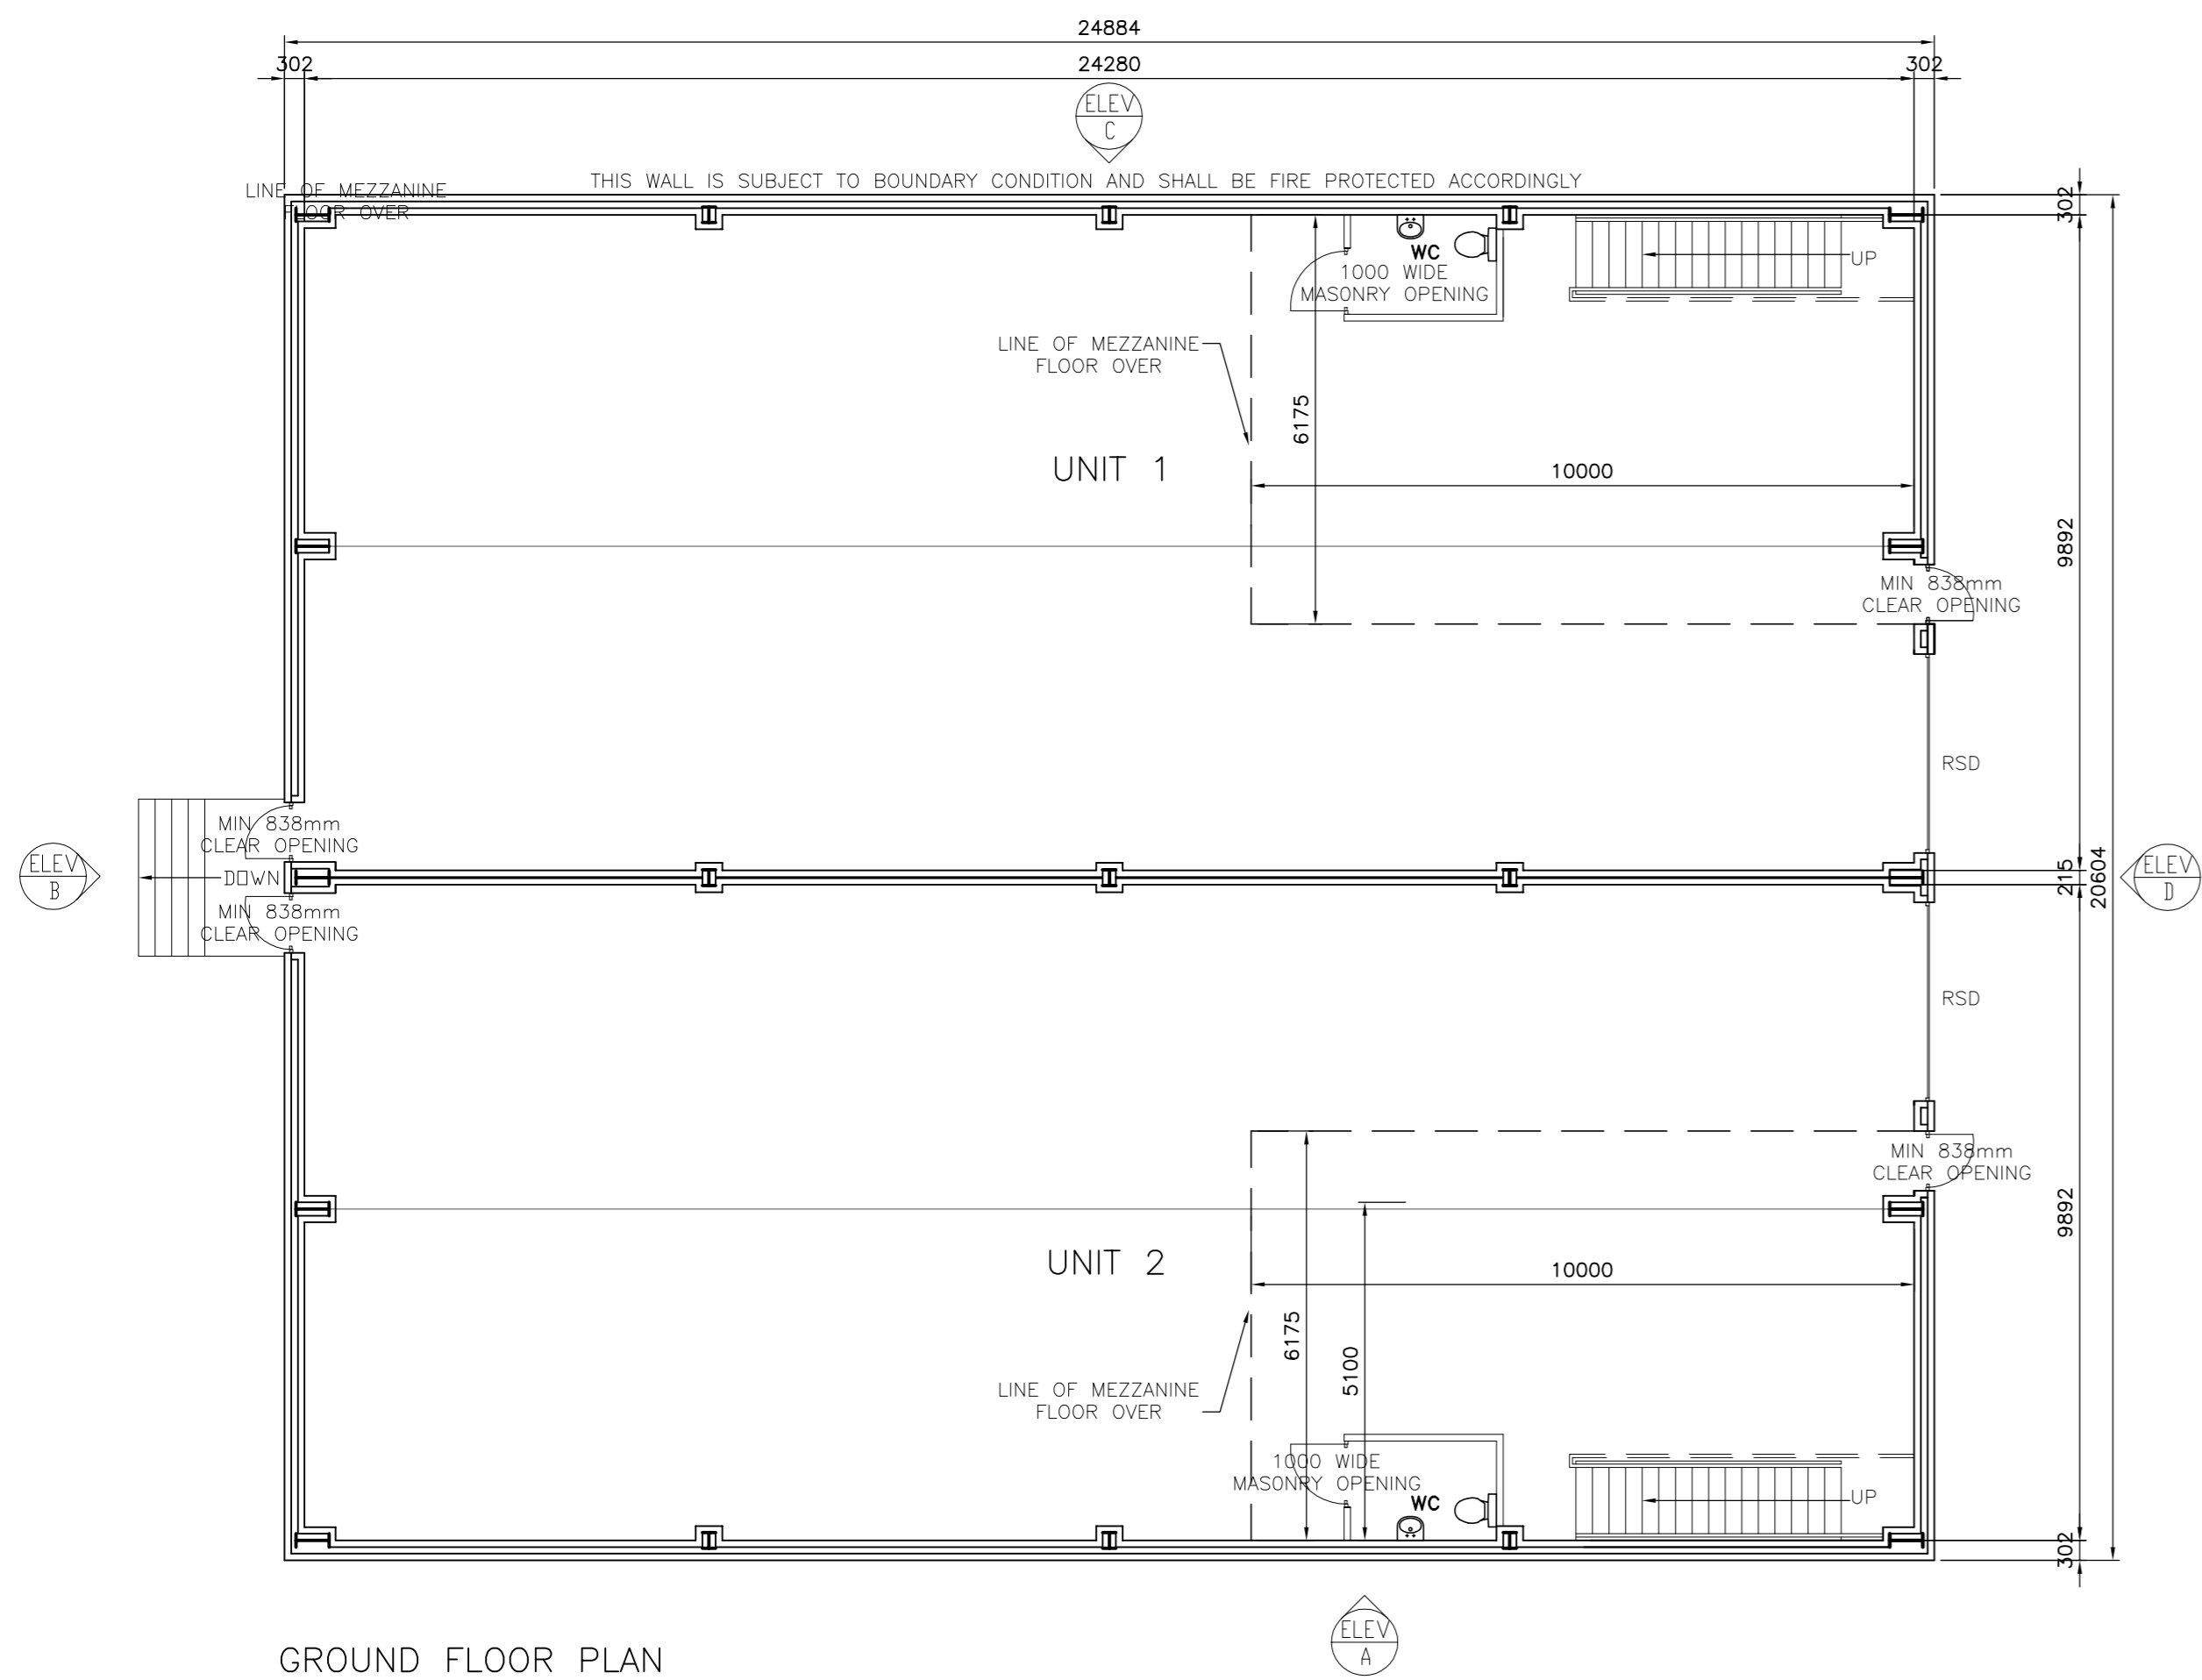
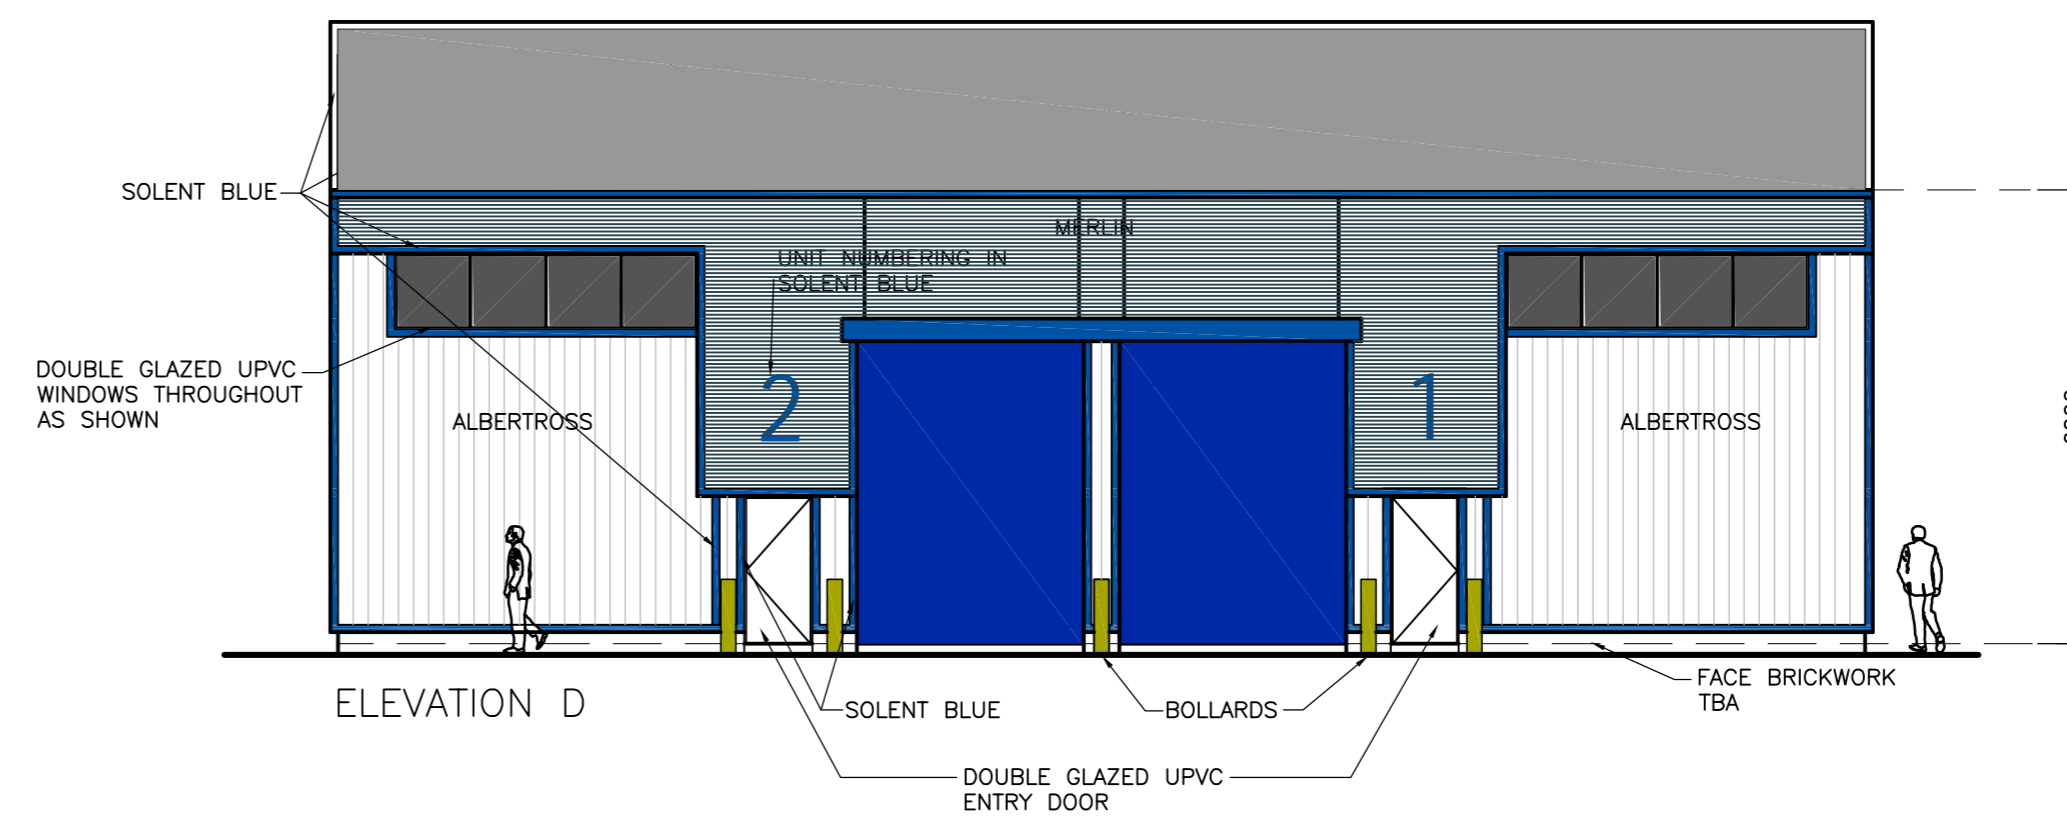
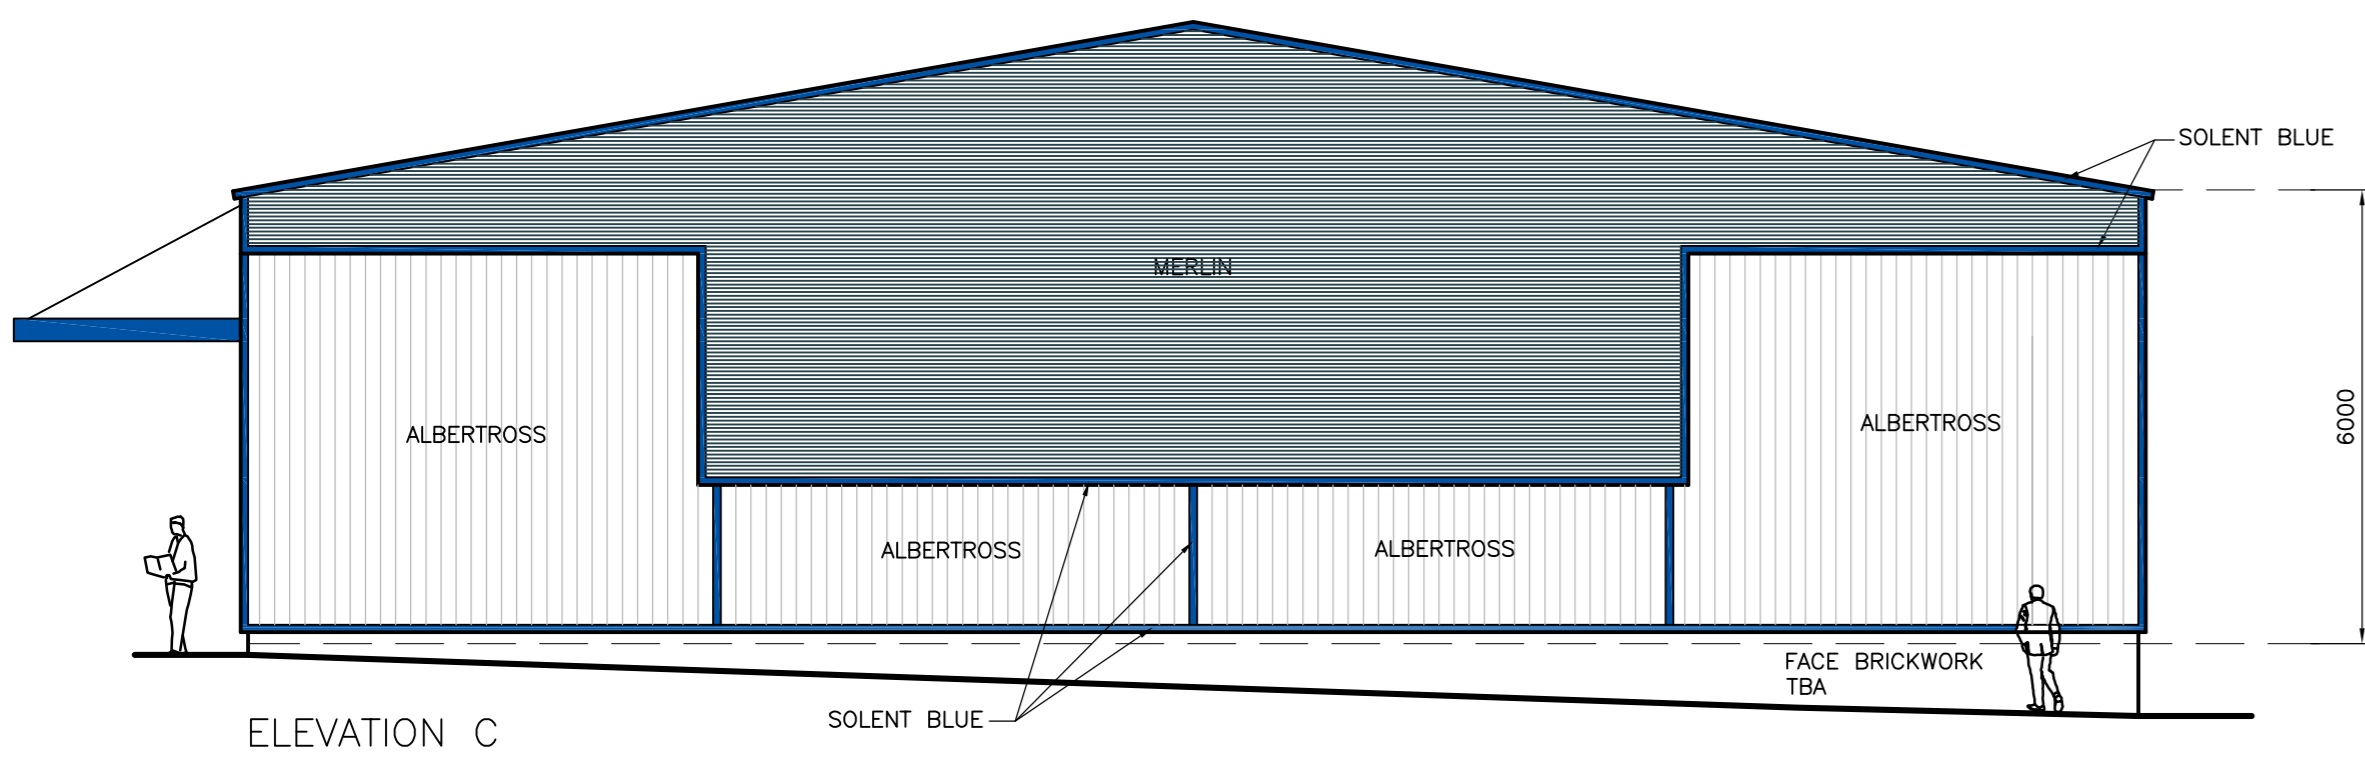
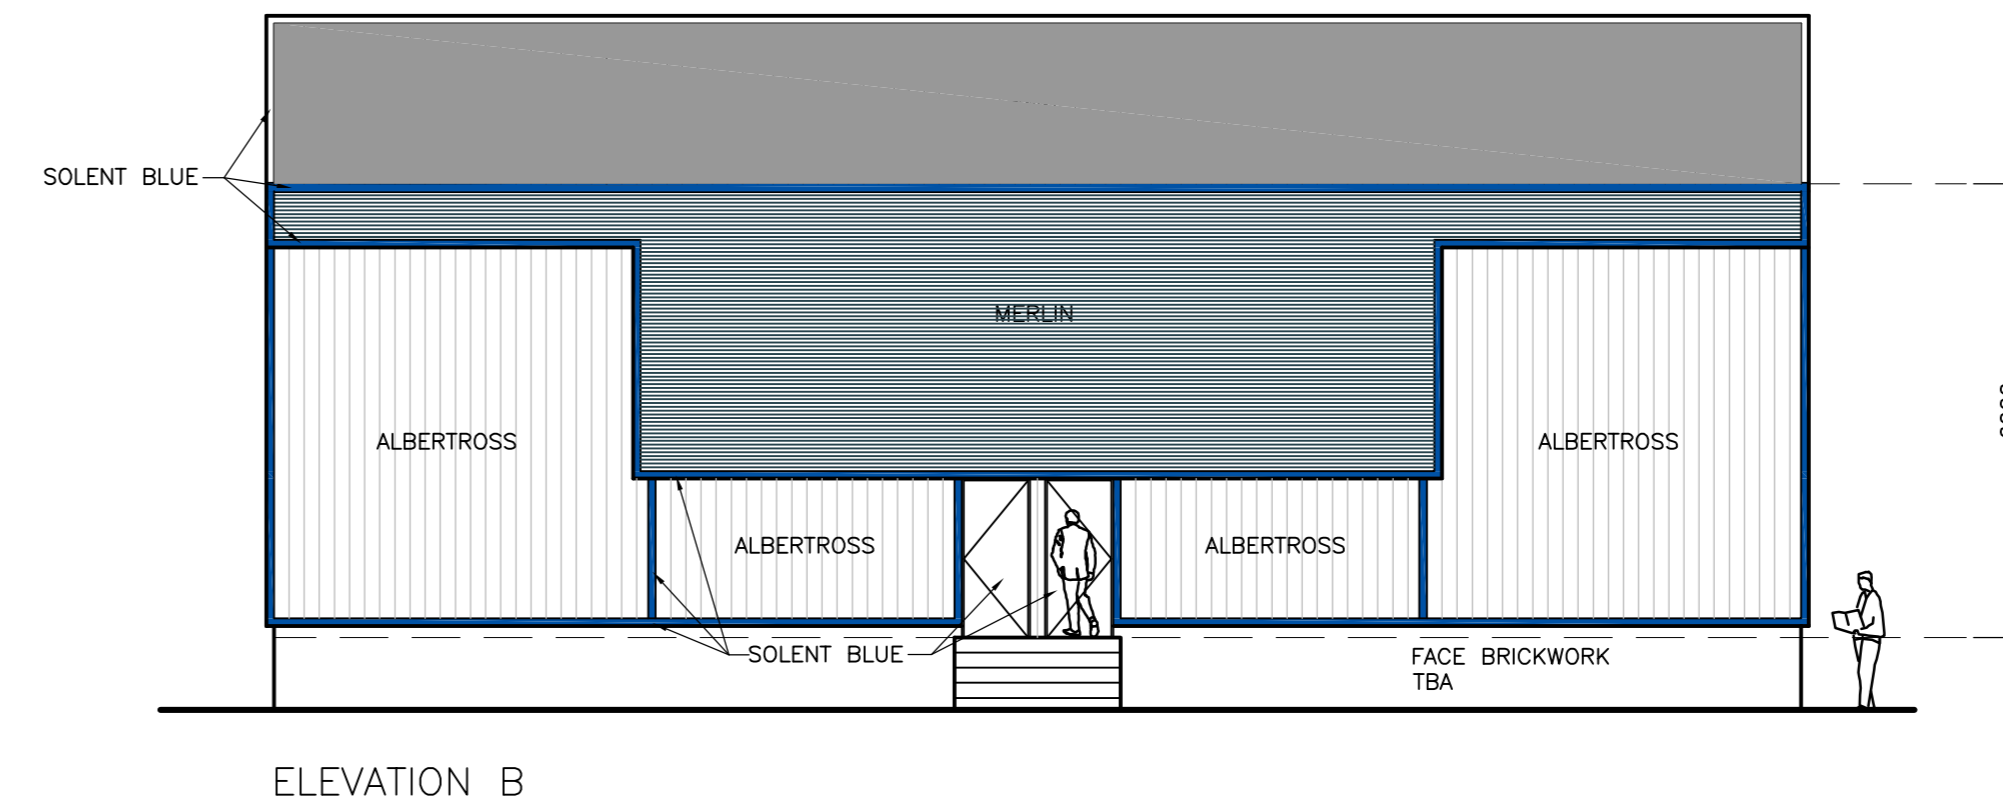


10% OF TOTAL ROOF AREA TO BE ROOFLIGHTS TO EACH UNIT.

Rev	Remarks	Date	By
F	BUILDING REGULATION UPDATE	10/02/05	SCC
E	Mezzanine, stair and toilet layout amended	17/01/05	
D	AMENDED TO CLIENT REQUIREMENTS	15/12/04	

Client:	Barnfield Construction Ltd
Job:	New Industrial Development Cox Lane Chessington
Drawing:	UNITS 3,4,5, & 6


E-Mail: info@pwaite.co.uk	Date: 07/12/2004	Scale: 1:100	By: AH	A1	04156-A-104	F
Web Site: www.pwaite.co.uk						

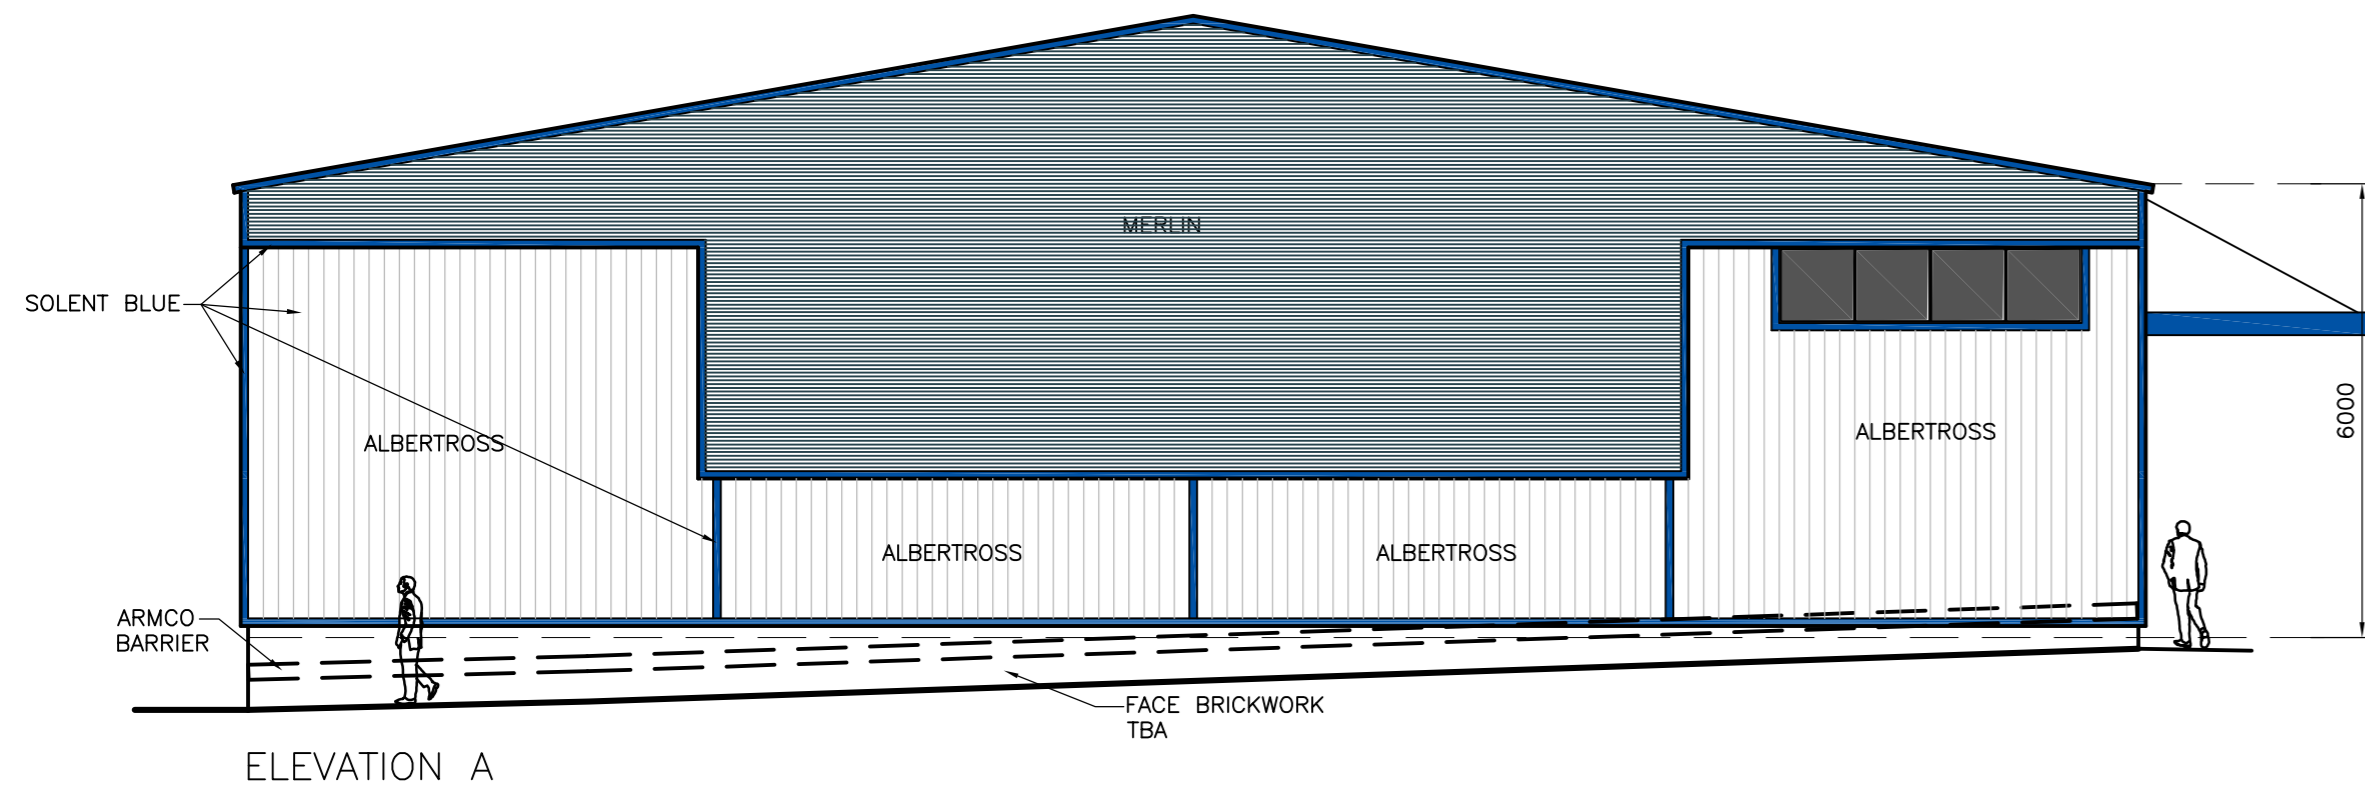






10% OF TOTAL ROOF AREA TO BE ROOFLIGHTS TO EACH UNIT.

Rev	Remarks	Date	By
F	BUILDING REGULATION UPDATE	03/02/05	SCC
E	Mezzanine, stair and toilet amended	17/01/05	
D	Amended to clients requirements	16/12/04	


Client:	Barnfield Construction Ltd
Job:	New Industrial Development Cox Lane Chessington
Drawing:	UNITS 1 & 2
E-Mail: info@pwaite.co.uk	06/12/2004
Web Site: www.pwaite.co.uk	1:100
	AH
	A1
	04156-A-103
	6

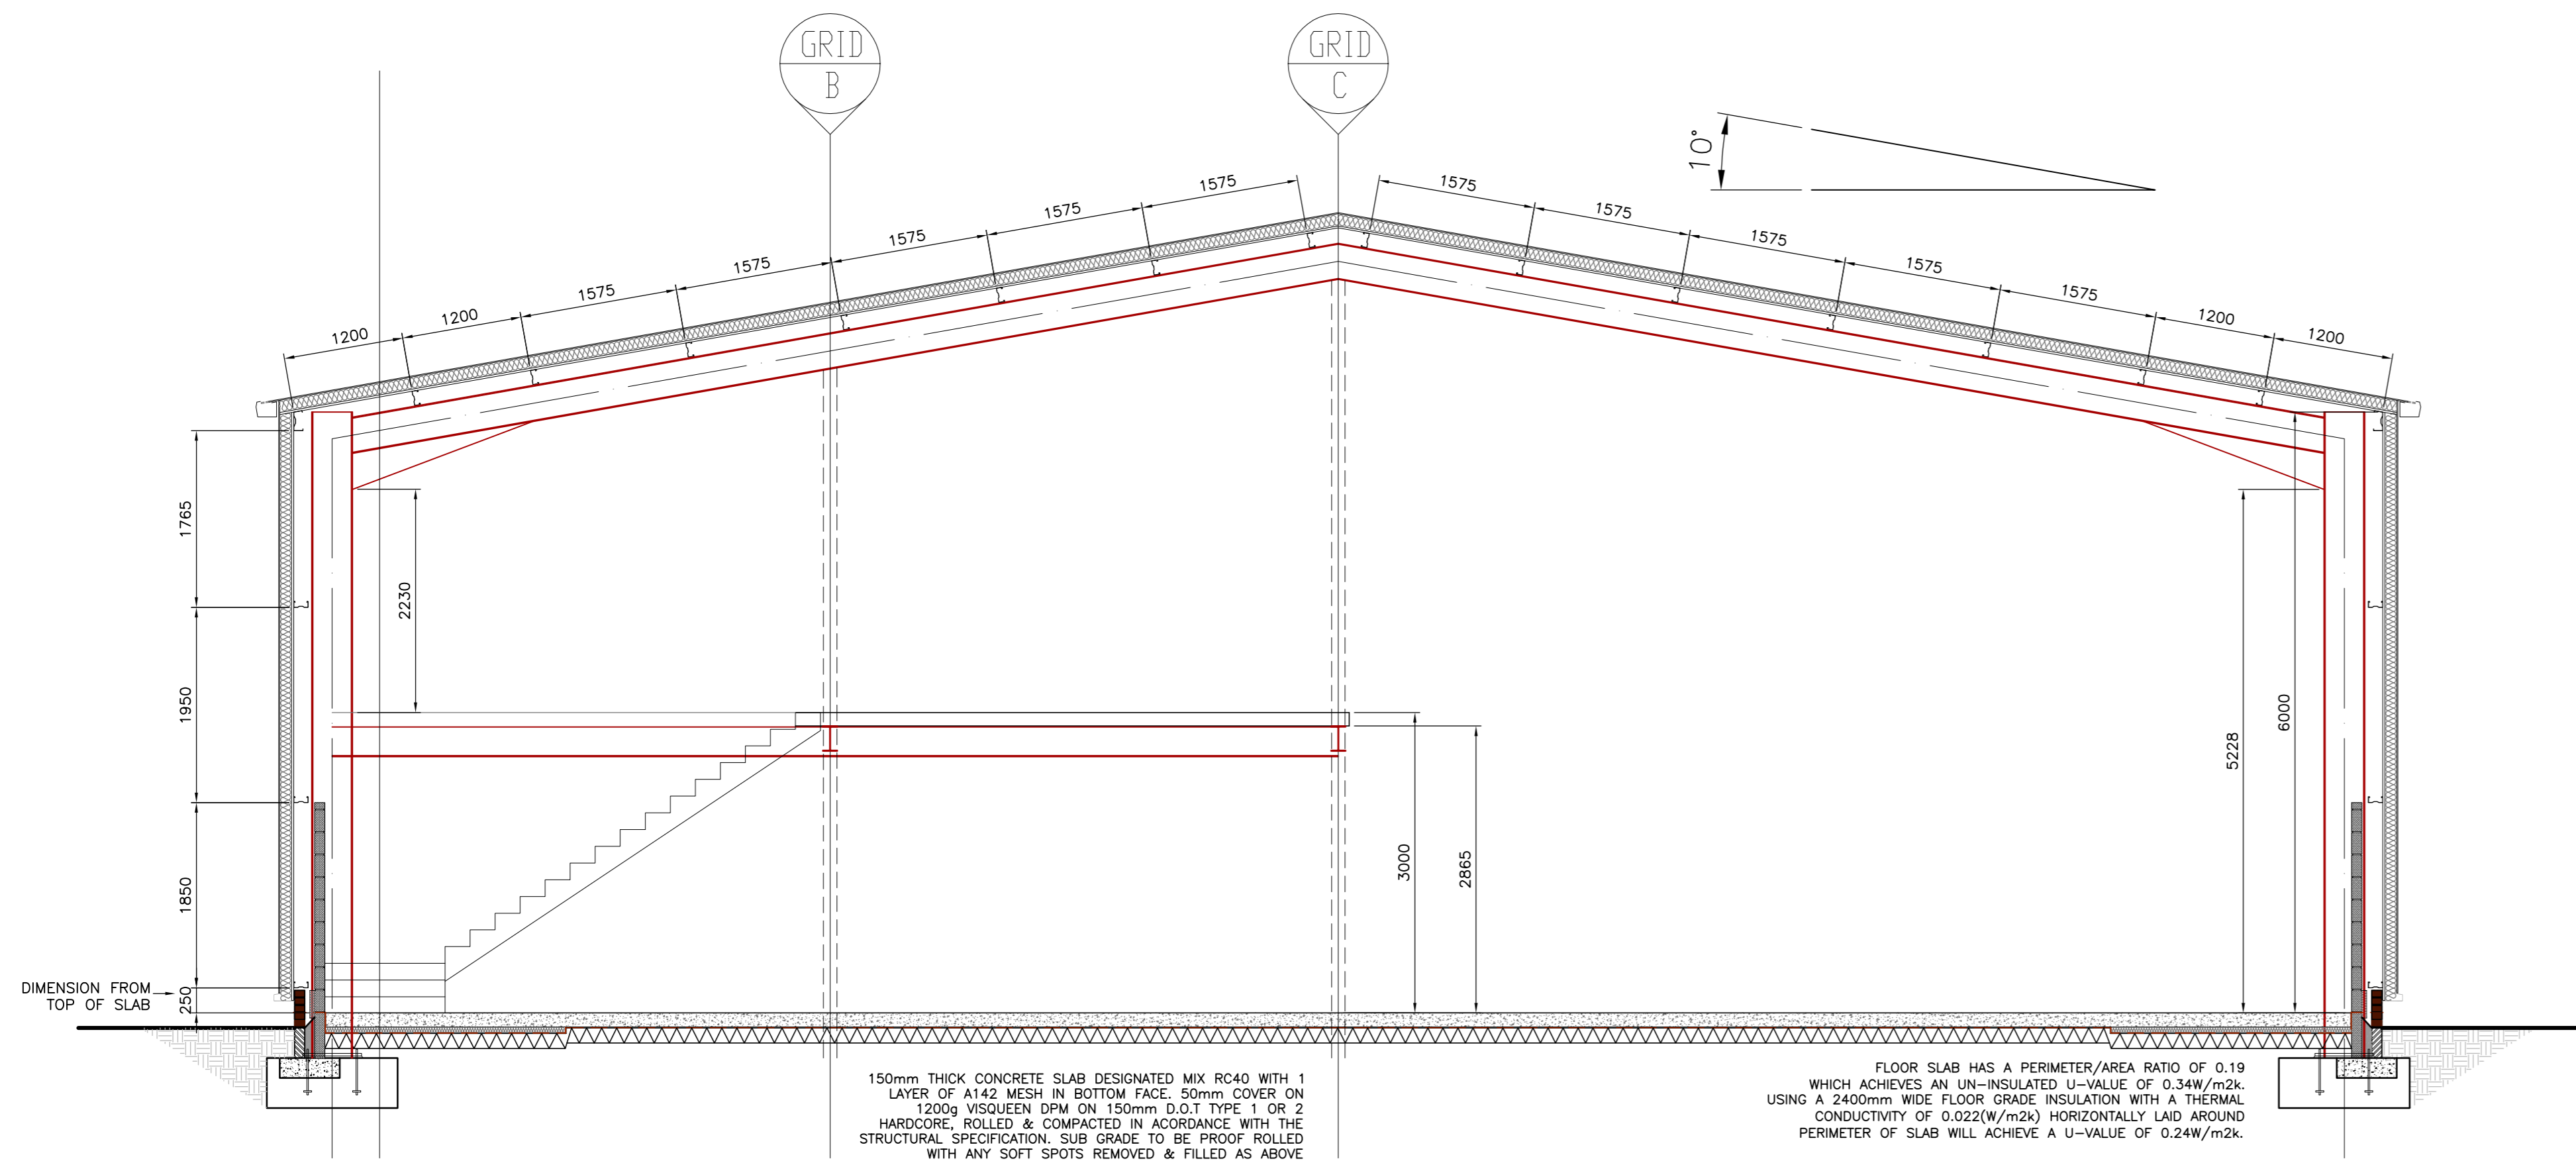


SECTION THROUGH PORTAL FRAME (1:50)

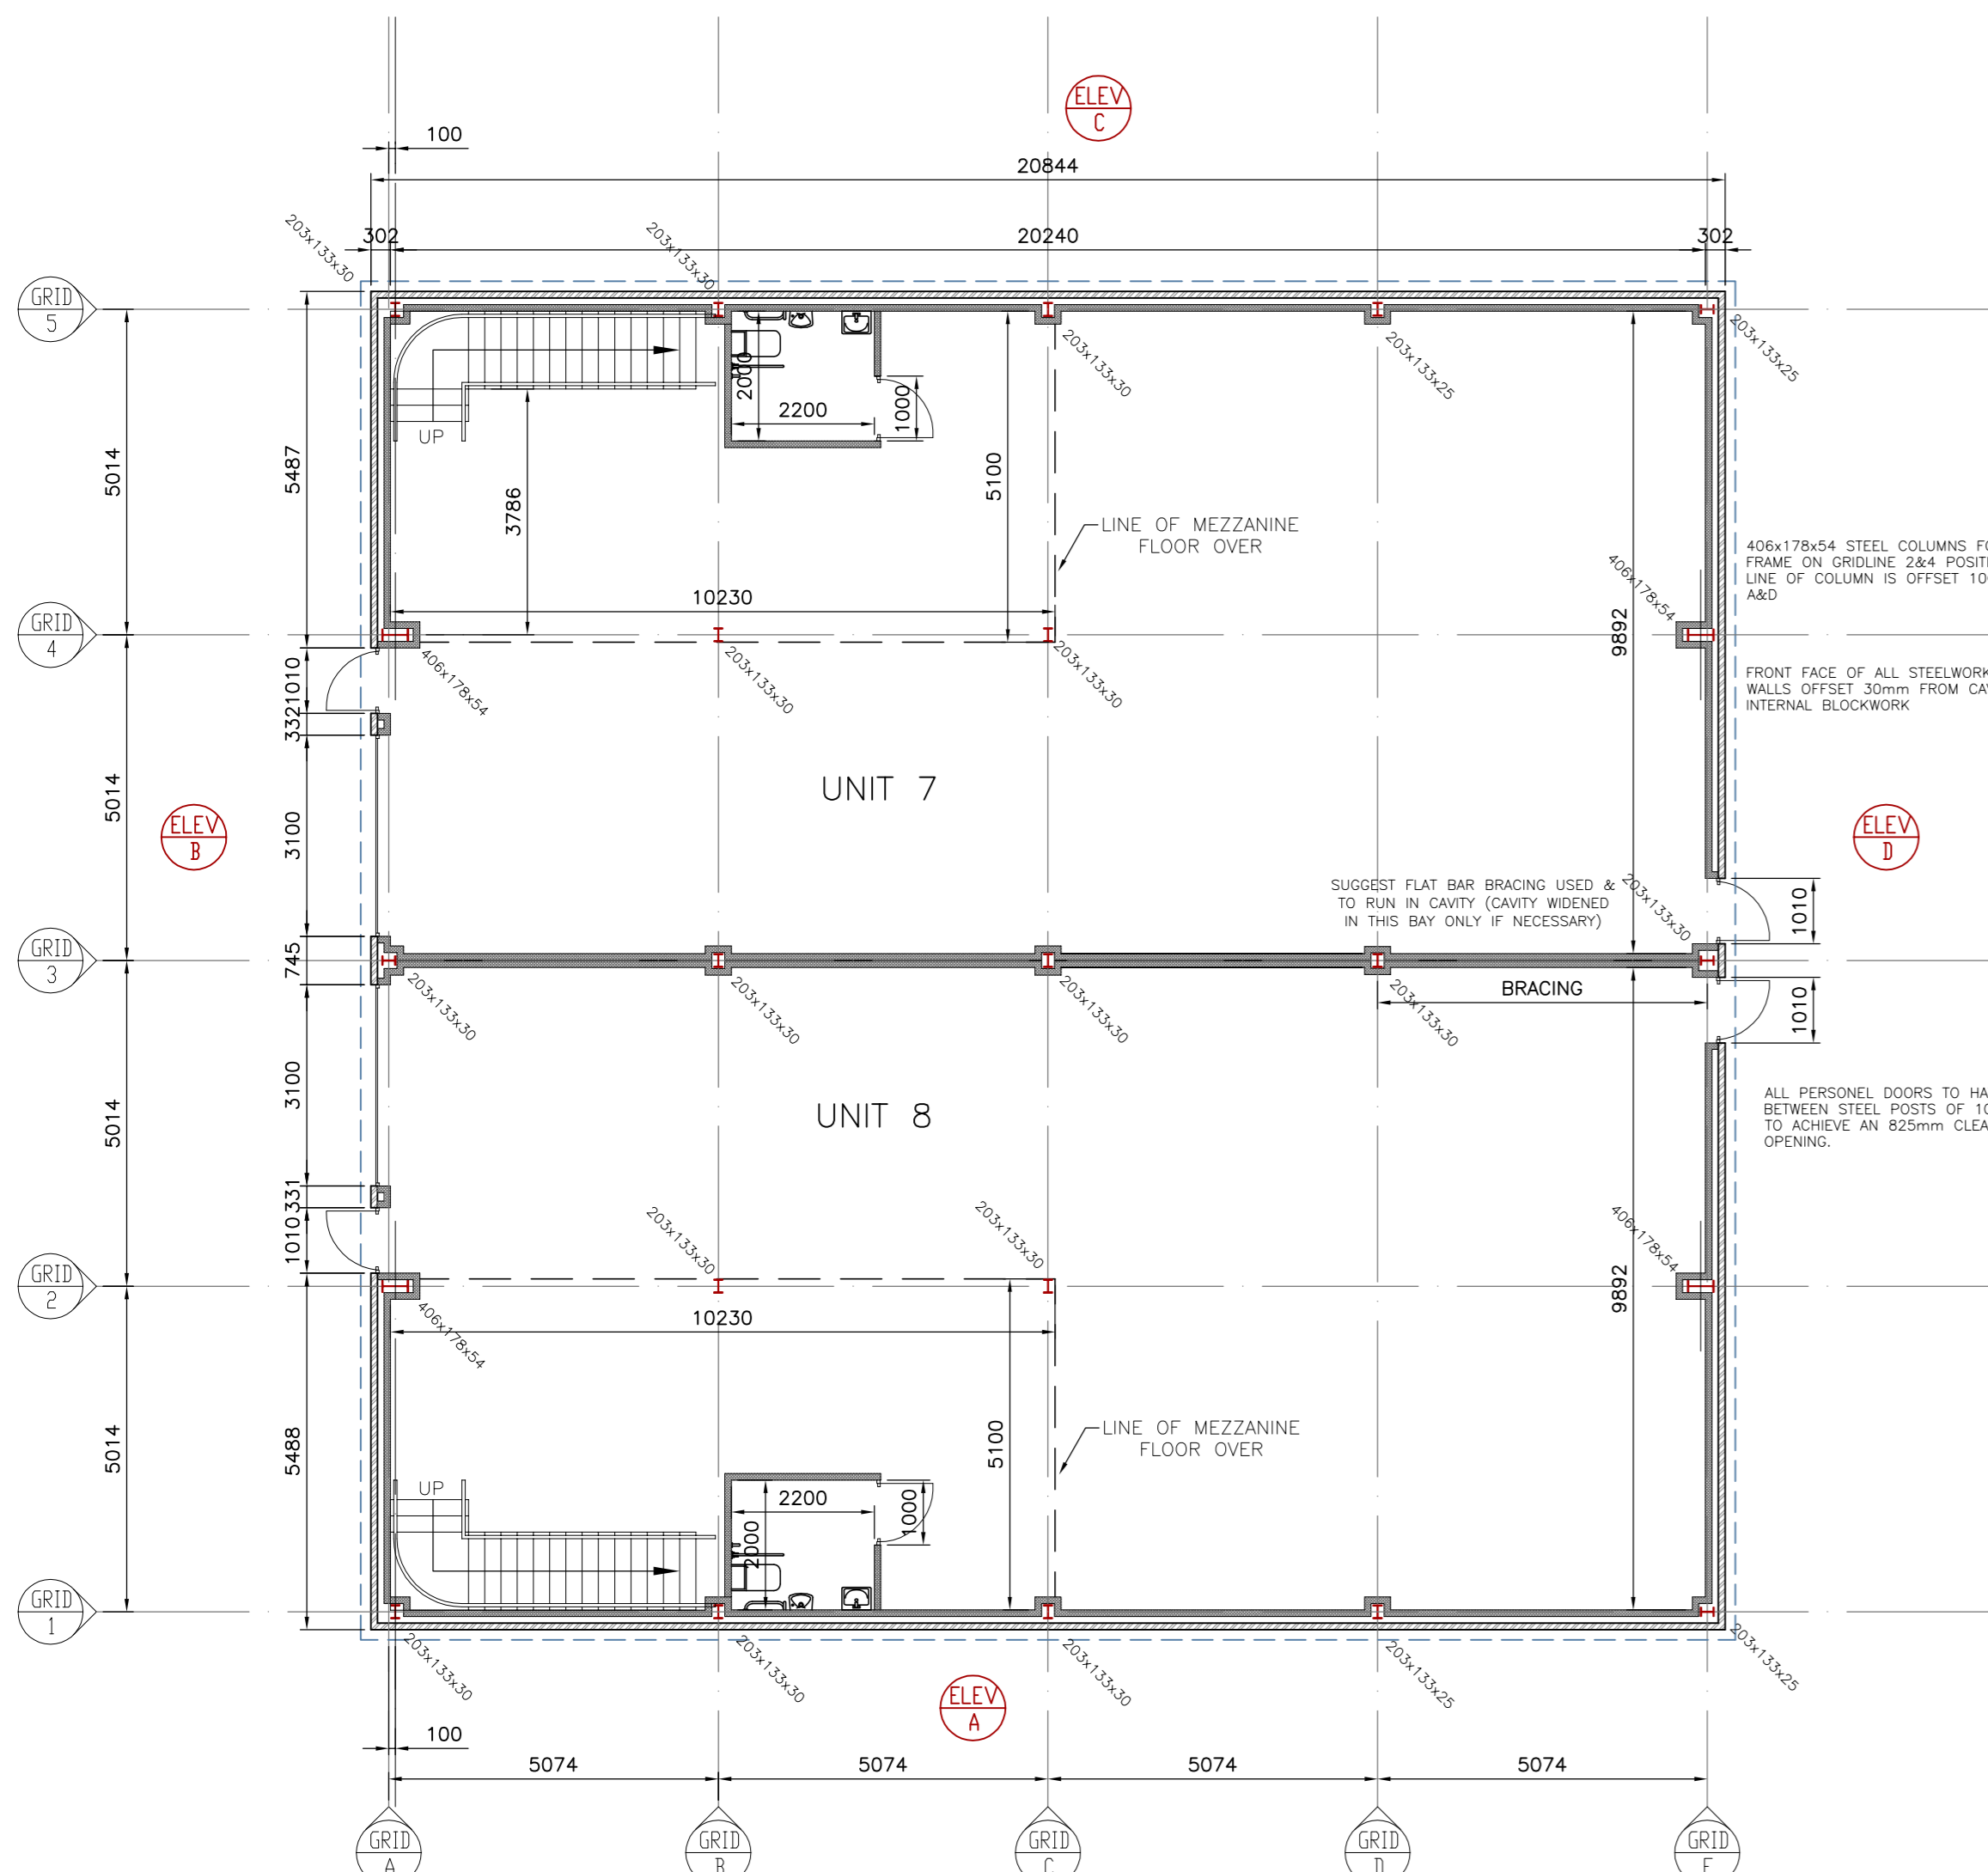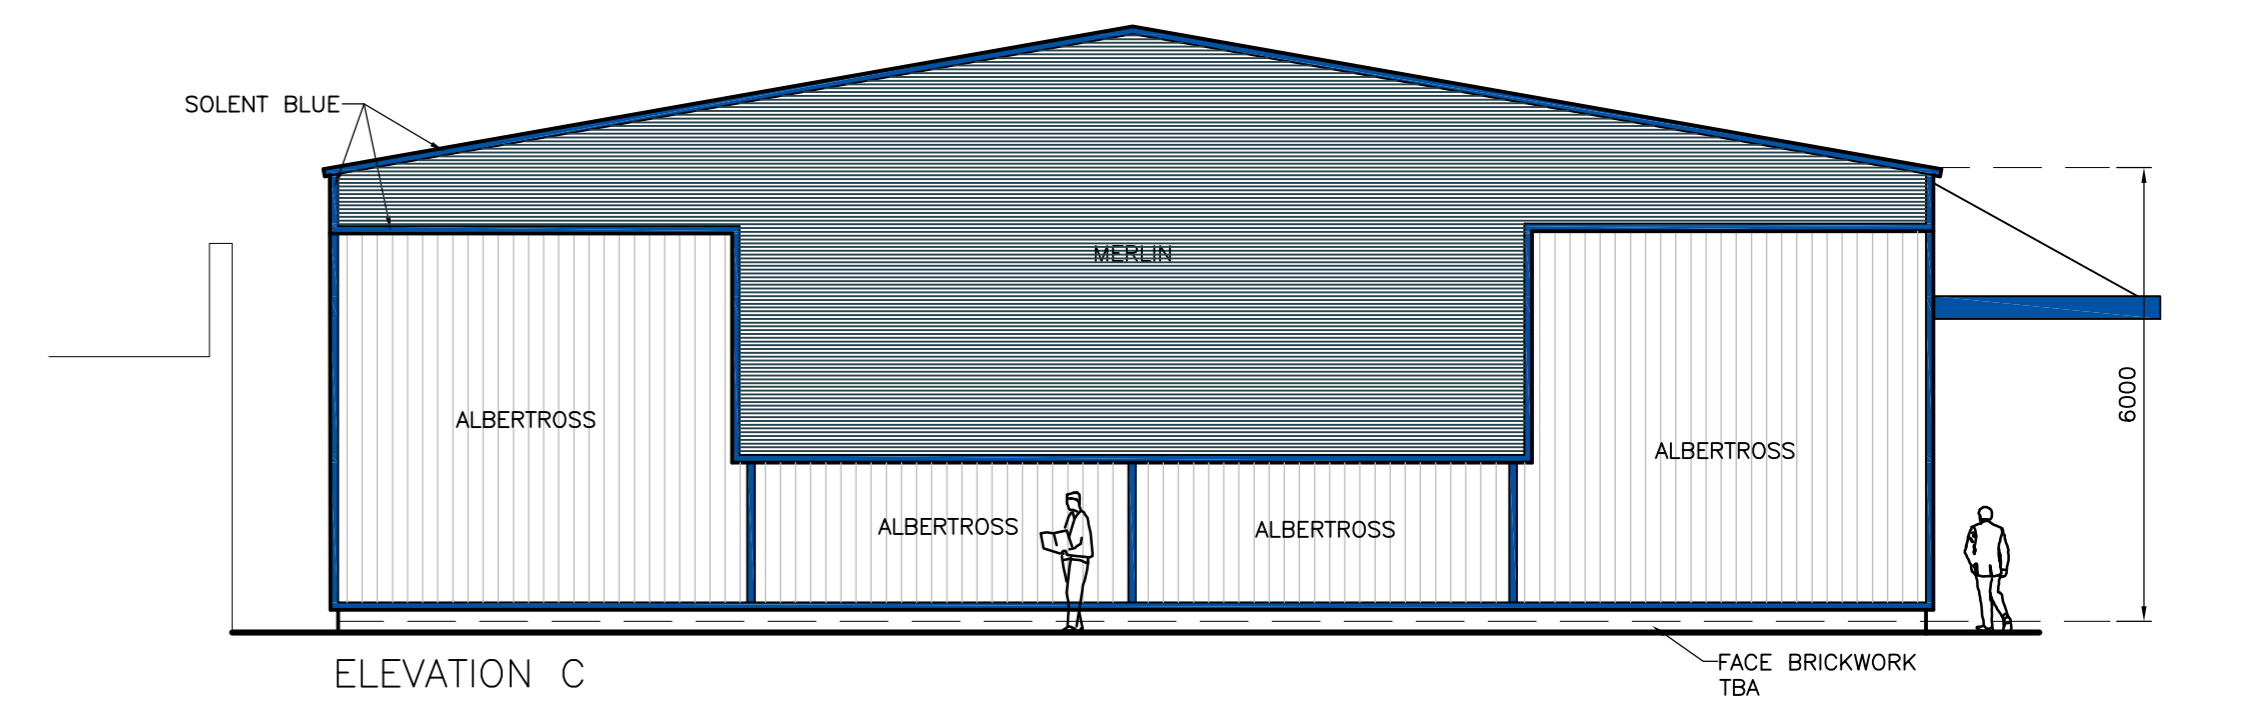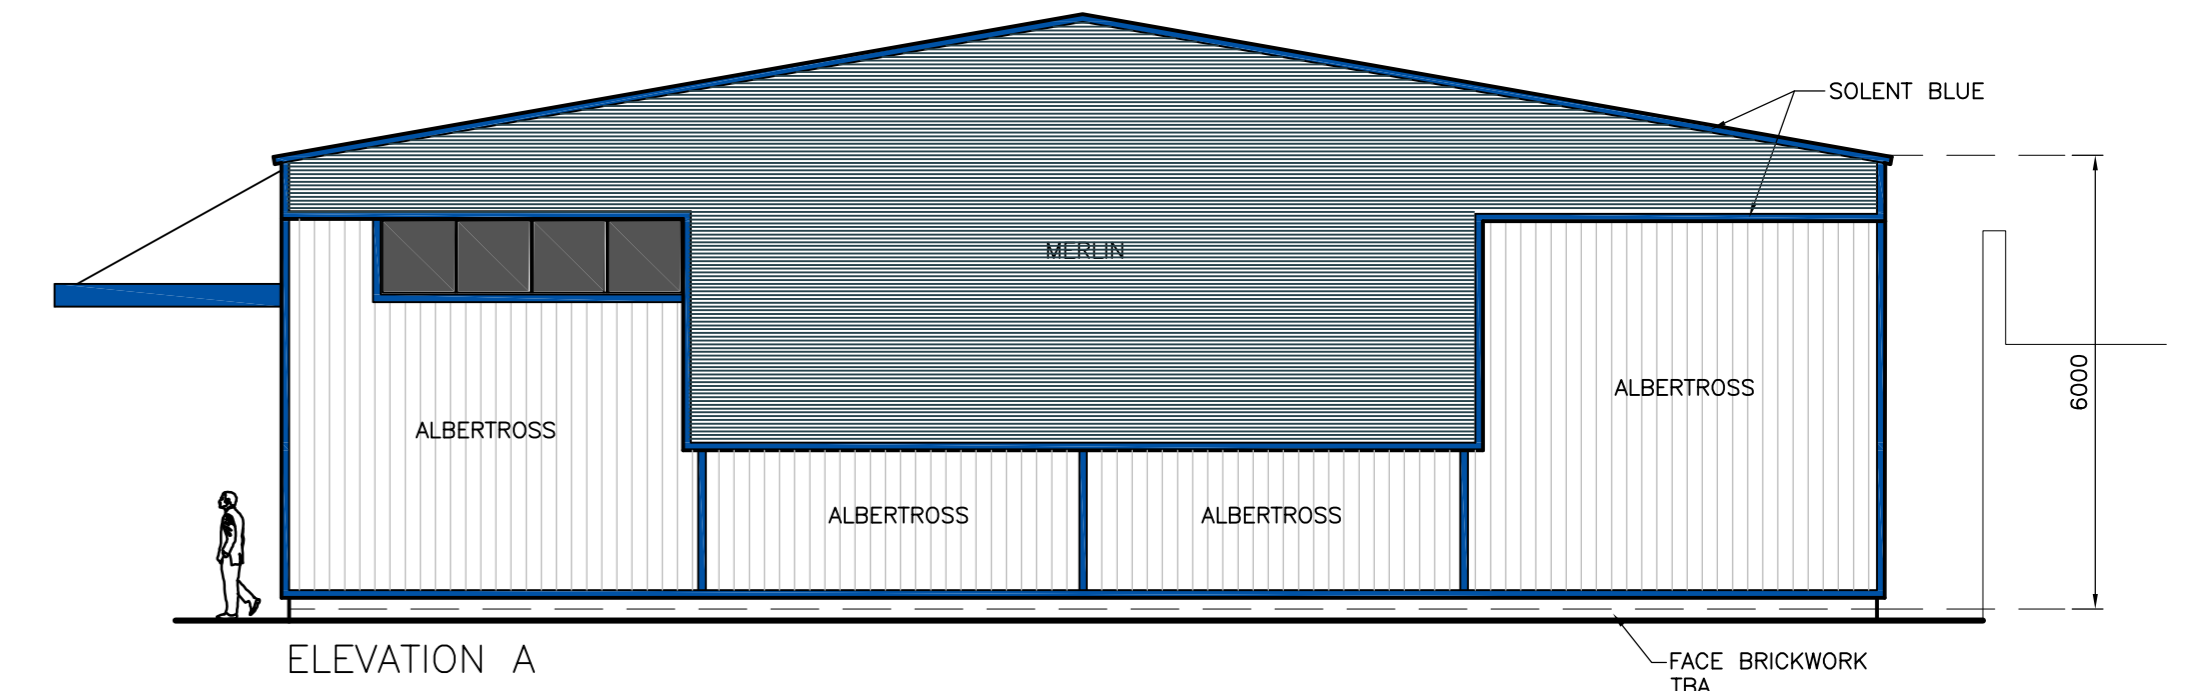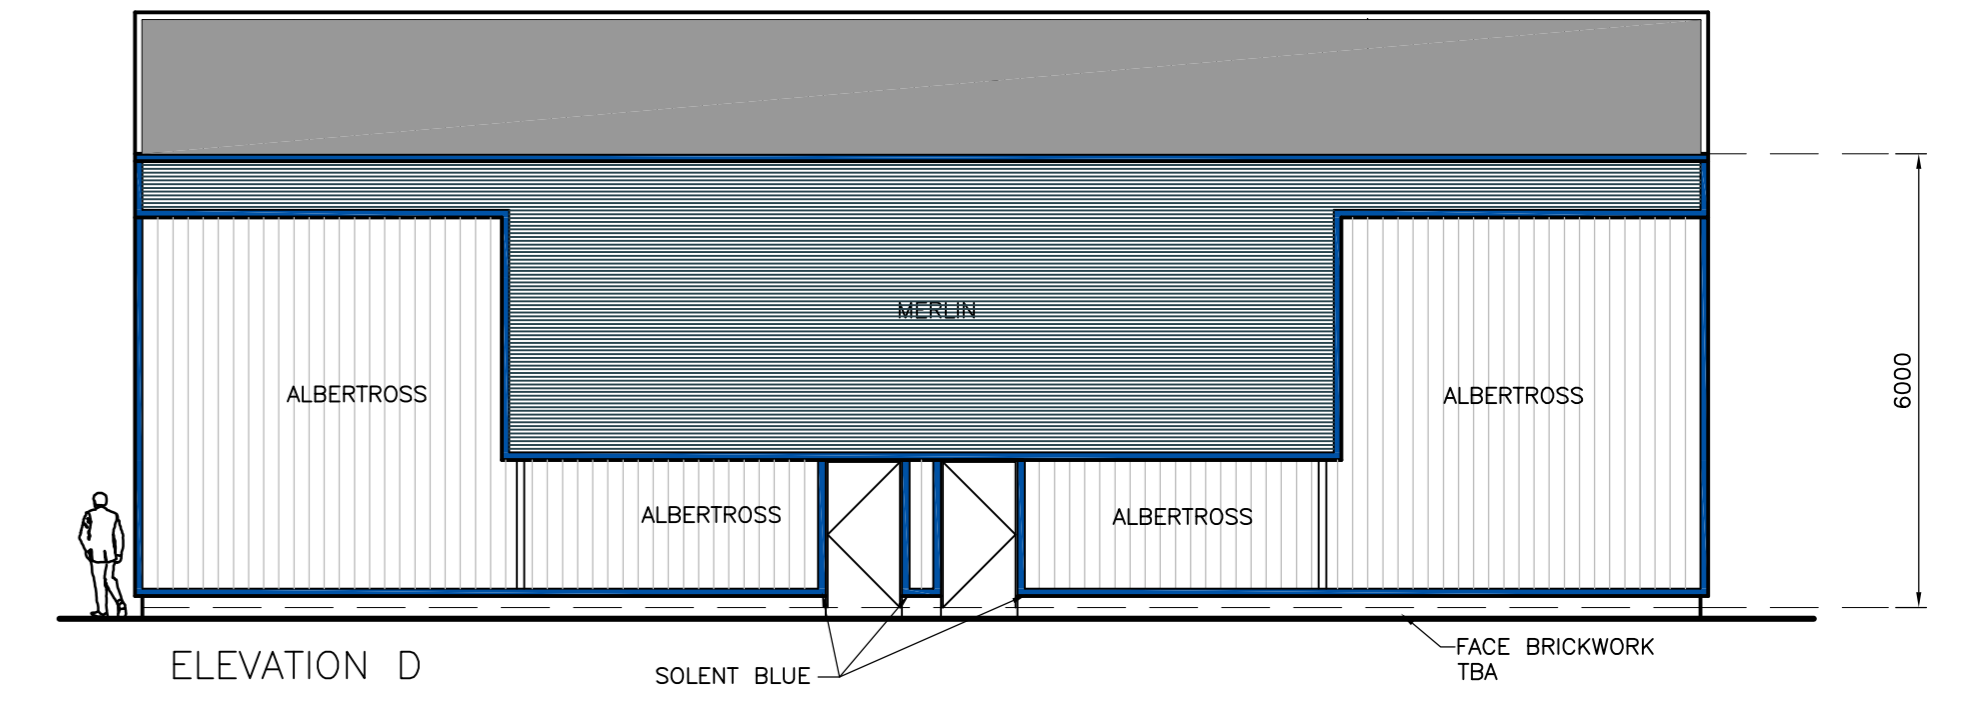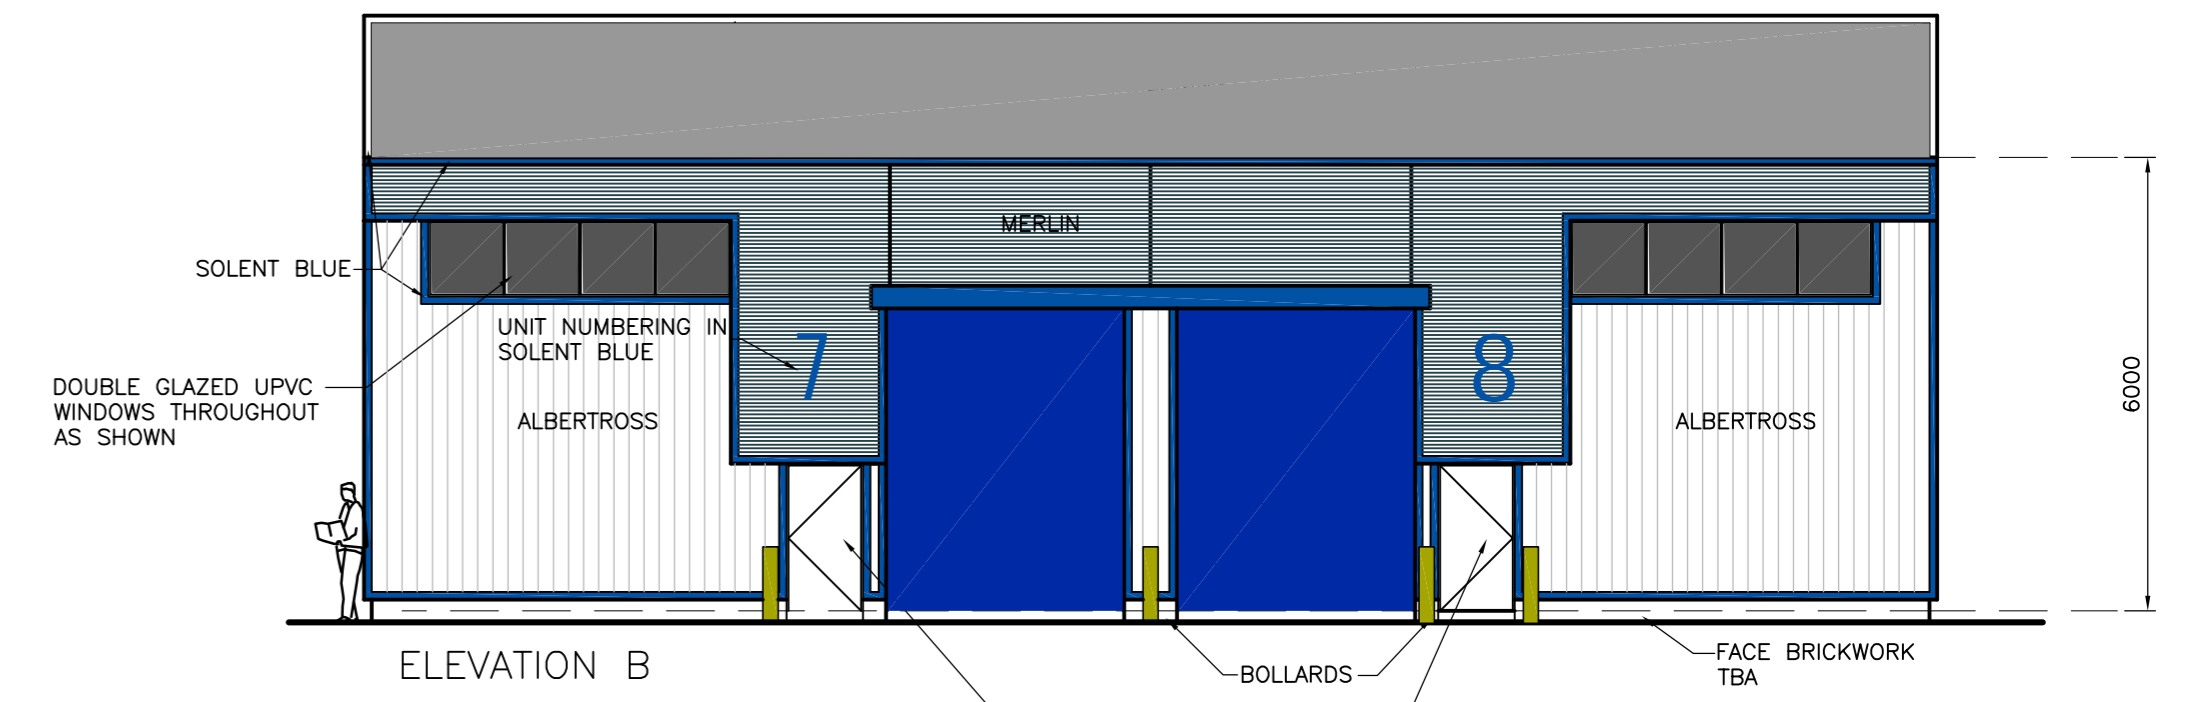

GROUND FLOOR PLAN (1:100)

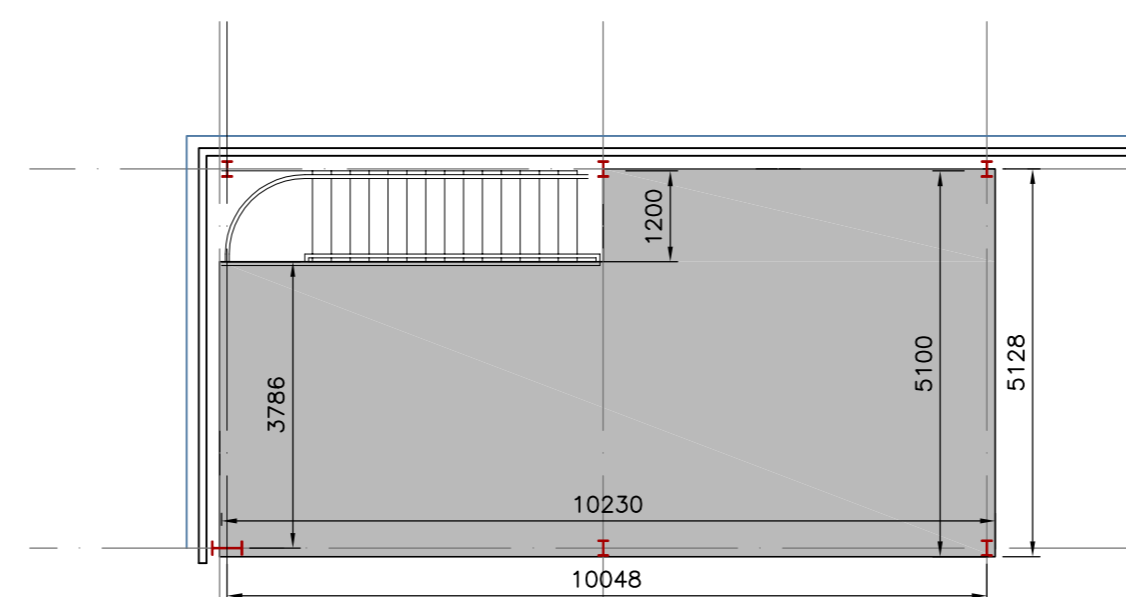

MEZZANINE FLOOR PLAN (1:100)

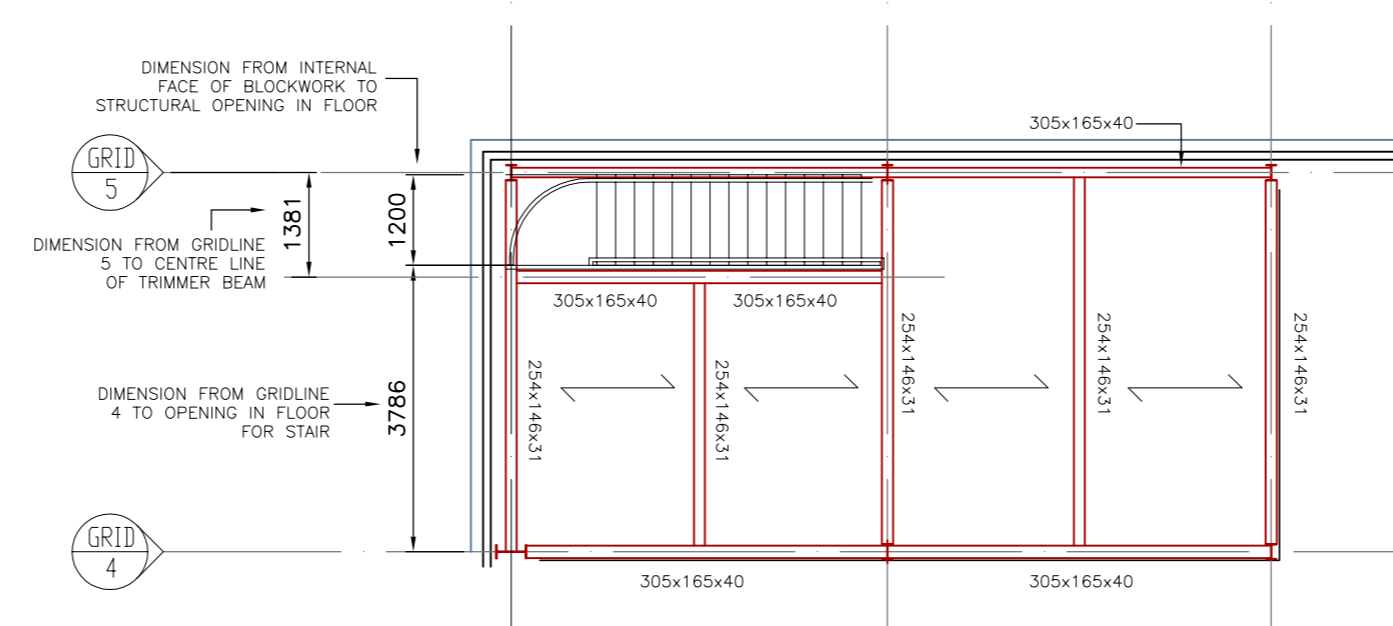

MEZZANINE FLOOR PLAN (1:100)

10% OF TOTAL ROOF AREA TO BE ROOFLIGHTS TO EACH UNIT.

E	UPDATED FOR BUILDING REGULATION SUBMISSION	25/01/05	SCC
D	Mezzanine, stair and toilet layout amended	17/01/05	
C	Amended to clients requirements	16/12/04	
Rev	Remarks	Date	By
Client: Barnfield Construction Ltd			
Job: New Industrial Development Cox Lane Chessington			
Drawing: UNITS 7 & 8			
E-Mail: info@pwaite.co.uk Web Site: www.pwaite.co.uk		Date: 07/12/2004	Scale: 1:100
		By: AH	Size: A1
		Drawing Number: 04156-A-105	
		E	